

PARK WIDE ELEMENTS:

ENTRANCES AND GATES

- CMP1 Restore Moorland Road main gates, piers, terracotta work and Cllr Bowden drinking fountains
- CMP2 Restore Moorland Road central gate, arch, piers and wing walls.
- CMP3 Restore Park Road south pedestrian gate and piers
- CMP4 Form new gated pedestrian entrance opposite Park Tavern, with piers and wing walls to match historic pattern.
- CMP5 Restore Park Road main gates, pedestrian gate, piers, and wing walls
- CMP6 Restore Hamil Road northern gates, pedestrian gate, and piers. Improve surfacing to approach drive and footpath.
- CMP7 Restore Hamil Road west gates, piers and wing walls. Improve surfacing to drive.
- CMP8 Replace pedestrian gate in western boundary adjacent to the Lodge to match historic pattern

BOUNDARY WALLS

- CMP9 Repairs to western boundary stepped brick wall and terracotta copings
- CMP10 Repairs to Hamil Road brick boundary walls and terracotta copings
- CMP11 Repairs to 1950's brick boundary walls and concrete copings adjacent to Hamil Road northern entrance
- CMP12 Repairs to Park Road brick boundary wall and copings from end of Maintenance Depot to the main gates.
- CMP13 Repairs to Park Road low brick boundary wall and copings from main gates to southern end. Marry in to new gate.
- CMP14 Repairs to metal railings around former Miners Hall boundary. Make safe railing tops and stabilise concrete plinth.
- CMP15 Repairs to Moorland Road low brick boundary wall and copings, and make good adjacent protective post and mesh fence.

STREET FURNITURE AND INTERPRETATION

- CMP16 Provide and install seats and recycling containers to complement the recent types, and to an arrangement as recommended in the Access Plan
- CMP17 Provide clear information on site signboards as recommended on the Access Plan to indicate all ability access routes.
- CMP18 Provide and install fully accessible welcome and information boards to park entrances to match the style of the furniture.
- CMP19 Provide and install accessible interpretation materials to form a heritage trail throughout the park, as recommended in the Access Plan

FOOTPATHS AND SURFACING

- CMP20 Restore the remaining macadam footpaths throughout the park, to the recently established detail including brick edge trims and channels. Repair gullies and drains. Adjust ramped gradients where required to Access plan guidelines.
- CMP21 Provide and install handrails to steps, tactile strips and visible nosings to steps throughout the park to Access Plan guidelines

PLANTING RESTORATION AND IMPROVEMENTS

- CMP22 Re-plant rockery beds adjacent to the cascade.
- CMP23 Restore selected shrubberies as mown grassland to the historic arrangement.
- CMP24 Re-plant thinned framework shrubberies with appropriate species and ground cover plants
- CMP25 Re-plant herbaceous perennial beds to the historic arrangement
- CMP26 Restore the terraced garden and horticultural display areas with a mix of herbaceous perennials and annual bedding
- CMP27 Create native planting and wild flower meadow to the banks adjacent to Hamil Road
- CMP28 Eradicate Japanese Knotweed in identified locations in the park

TREE WORKS AND SURGERY

- CMP29 Tree removal, surgery and replacement planting throughout the park.

RESTORATION PROJECTS BY ZONES

LAKE, ROCKERY, CASCADE AND PAGODA

- CMP30 Install pond dipping platform adjacent to the restored lake, and provide access from adjacent paths.
- CMP31 Provide and install decorative uplighting to the lake fountain and cascade, serviced from the pump house.
- CMP32 Provide and install external electricity connections to service events in the park, locate adjacent to the mosaic feature and bandstand.
- CMP33 Repairs and repointing to Pulhamite rockery and cascade feature
- CMP34 Restore Pagoda to historic arrangement including internal seating
- CMP35 Replace privet hedge with metal hoop top railing at viewpoint adjacent to Pagoda

CENTRAL PATHS AND LAWNS

- CMP36 Restore Events Bowl as grassland and provide reinforced turf for events.
- CMP37 Create new sculpture to existing Henry Doulton plinth.
- CMP38 Improve access to playground and kickabout area from Hamil Road entrance.
- CMP39 Repairs to low retaining wall adjacent to Hamil Road entrance drive.
- CMP40 Replace Maintenance Depot chain link fence with Paladin style metal fence

TERRACE GARDEN

- CMP41 Restore terracotta features to the Terrace garden to the historic arrangement
- CMP42 Restore Arthur Wilkinson terracotta drinking fountains with water supply
- CMP43 Restore stone steps and wing walls to Terrace garden entrances
- CMP44 Restore the two fountain features as a modern design on the terracotta bases
- CMP45 Restore the two brick and timber shelters

EASTERN GARDENS


- CMP46 Restore walls, steps, copings and seating bays to the Flower Gardens and bowling green terraces.
- CMP47 Repairs to bowling green guttering
- CMP48 Improve redundant bowling green as a lawn with all ability access. Remove former shelter base.
- CMP49 Construct new tarmacadam footpath over the picnic lawn with connecting ramps on the line of the historic arrangement.
- CMP50 Form new bound gravel paths to link existing paths to the new Park Road pedestrian entrance, to Access Plan guidelines where possible. Route of paths to follow historic shrubbery edges.

BUILDINGS WORKS

- CMP51 Demolish the redundant tennis pavilion and adjacent stepped paths. Form a hard surfaced viewing platform with custom designed art interpretation.
- CMP52 External refurbishment of the Pavilion including install unisex toilet facilities to meet BSI 8300 with RADAR lock to Access Plan recommendations.
- CMP53 External refurbishment of the Moorland Road Lodge



- KEY**
- CMP1-8 Entrances & Gates
 - CMP16 Seats: 10 no. Eastgate Seats in Terrace Gardens, 29 no. Weyburn Seats
 - Recycling Units
 - CMP17 Easy access route interpreted on site signage
 - CMP18 Signboard: 2 no. Large welcome signboards, 1 no. Wall mounted signboards, 5 no. Lectern style orientation signboards
 - CMP19 Terracotta 'mushrooms' - interpretation points
 - CMP20 Existing footpath restored - tarmacadam surface
 - New footpath route - tarmacadam surface
 - Spray & chip gravel finish to Terrace Gardens
 - Bound gravel finish to new minor footpath routes
 - CMP22 Rockery restored with new planting
 - CMP23,24,25 Shrubby areas selective clearance & replanting
 - CMP26 Horticultural Displays & Annual bedding
 - CMP29 New standard tree planting
 - Trees retained following tree works and surgery (Appendix B3 of the CMP)
 - Park Buildings and Structures

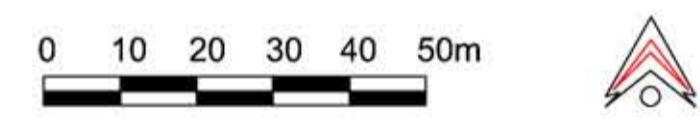

This map is reproduced from Ordnance Survey material with the permission of Ordnance Survey on behalf of the Controller of Her Majesty's Stationery Office. Crown copyright. Stoke-on-Trent City Council 100024286 2009. Additional topographical survey information 2007. This plan is based on the Beacon Surveys topographical survey 2007. It should be read in conjunction with: Ashmead Price drawings nos. AP-491-01-02 to 25. Brownhill Haywood Brown drawing nos 2587-01 to 11. A full description of CMP projects is included with the Conservation Management Plan Report by Ashmead.Price & CFP.

Rev	Date	Details
ASHMEAD·PRICE LANDSCAPE PLANNING AND DESIGN CONSULTANTS		
Project: BURSLEM PARK HLF Stage 2		
Drawing Title: MASTERPLAN STAGE 2		
Drawing No: AP - 491 - 01 - 01		
Scale: 1:1000 @ A1	Date: September 2009	